


KEY:
PROPOSED CPZ 'GREEN STREET GREEN' LAYOUT

- - - PROPOSED CONTROLLED PARKING ZONE 'GSG' BOUNDARY
- PROPOSED PERMIT HOLDER BAYS OPERATING AT CPZ HOURS
- PROPOSED SHARED USE BAYS OPERATING AT CPZ HOURS
- PROPOSED PAID FOR ONLY BAYS – 2hr MAX STAY OPERATING AT CPZ HOURS
- - - PROPOSED DOUBLE YELLOW LINES (NO WAITING AT ANY TIME)
- - - PROPOSED SINGLE YELLOW LINE OPERATING AT CPZ HOURS
- - - EXISTING DOUBLE YELLOW LINES
- - - EXISTING SINGLE YELLOW LINES OPERATING MON-SAT, 8.30AM TO 6.30PM
- - - EXISTING SINGLE YELLOW LINES OPERATING MON-FRI, 1PM TO 2PM
- EXISTING FREE BAY

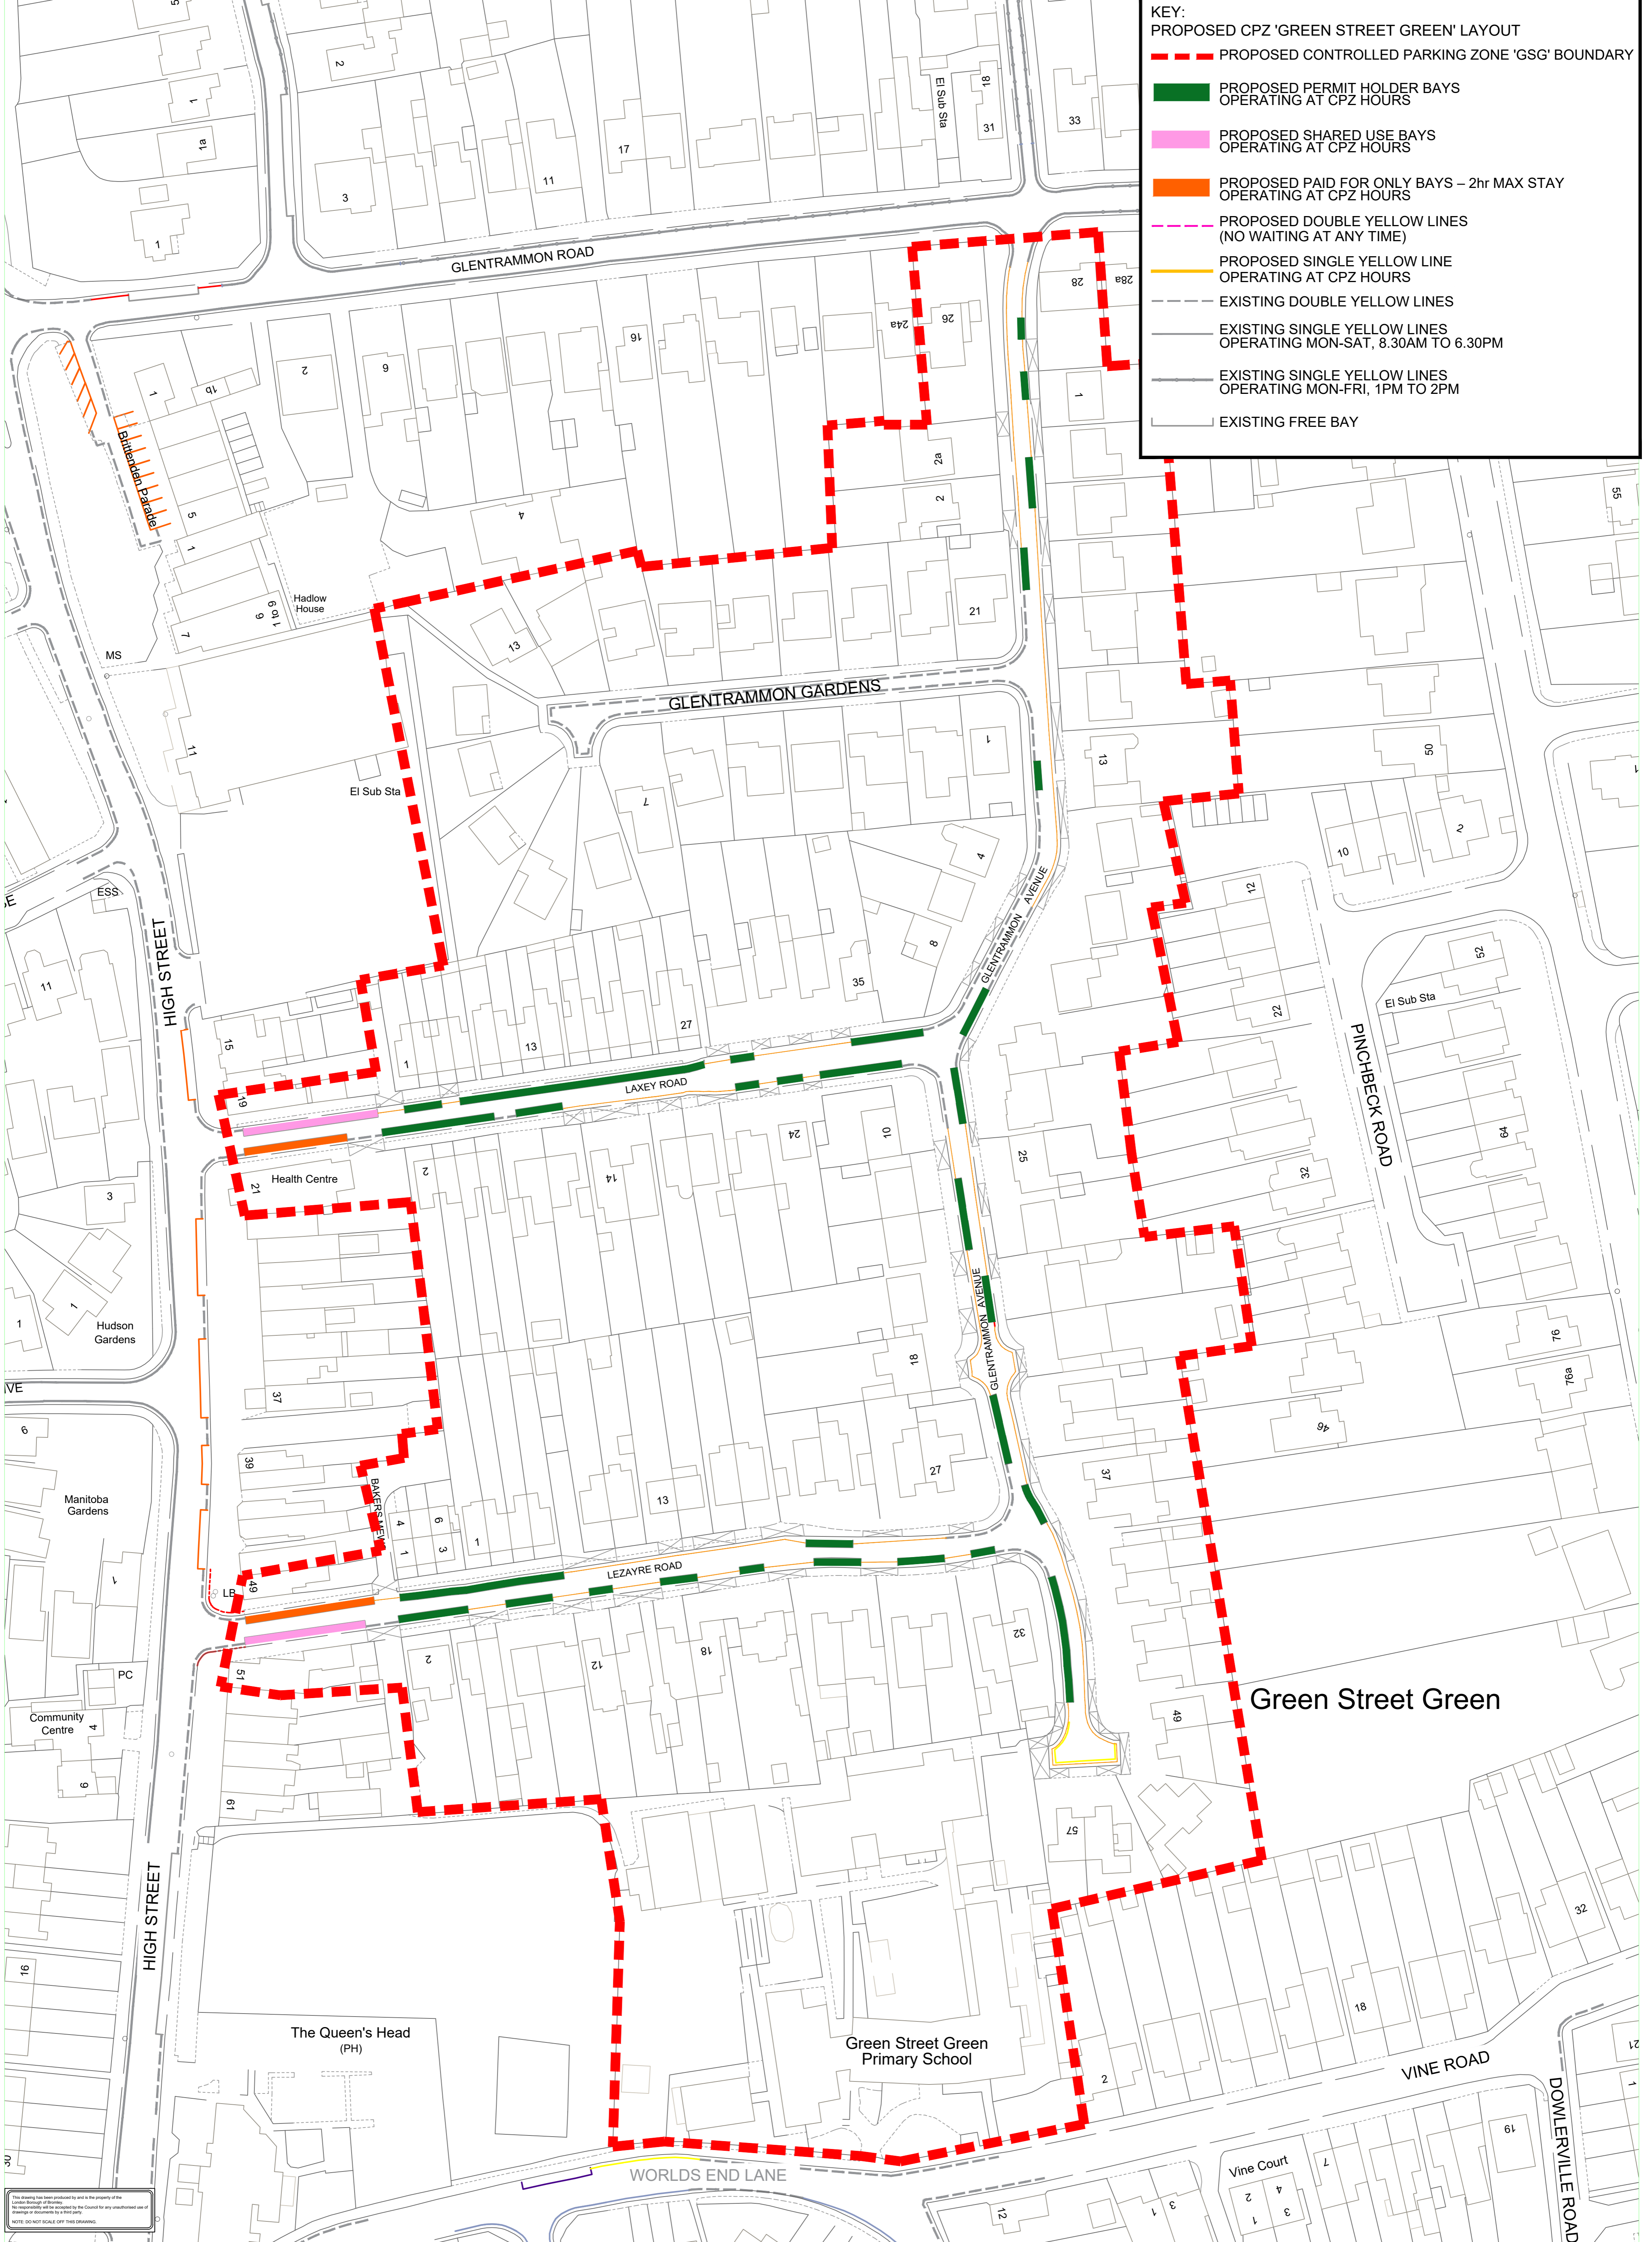

This drawing has been prepared by and is the property of the Local Authority. It is to be used only for the purposes for which it is issued and no responsibility is accepted for any unauthorised use of drawings or documents by a third party.
 NOTE: DO NOT SCALE OFF THIS DRAWING.

© Crown copyright and database rights 2023 Ordnance Survey 100017661.
 Job Title: MAJOR PARKING SCHEME
 CHELSFIELD WARD
 LAXEY ROAD AREA
 GREEN STREET GREEN

Drawing Title: PRELIMINARY DESIGN CONSULTATION
 PROPOSED CPZ 'GSG'

Bromley
 Environment & Public Protection
 Civic Centre, Stockwell Close,
 Bromley, BR1 3UH
 Tel: 020 8464 3333
 Fax: 020 8313 4555
 Email: www.bromley.gov.uk

Scale @ A1	NTS	Rev	Date	Description	By
Date:	08/01/24				
Chkd/Appd by:					
Drawn by:	EJ				
Drawing Number	14610-01-01				